


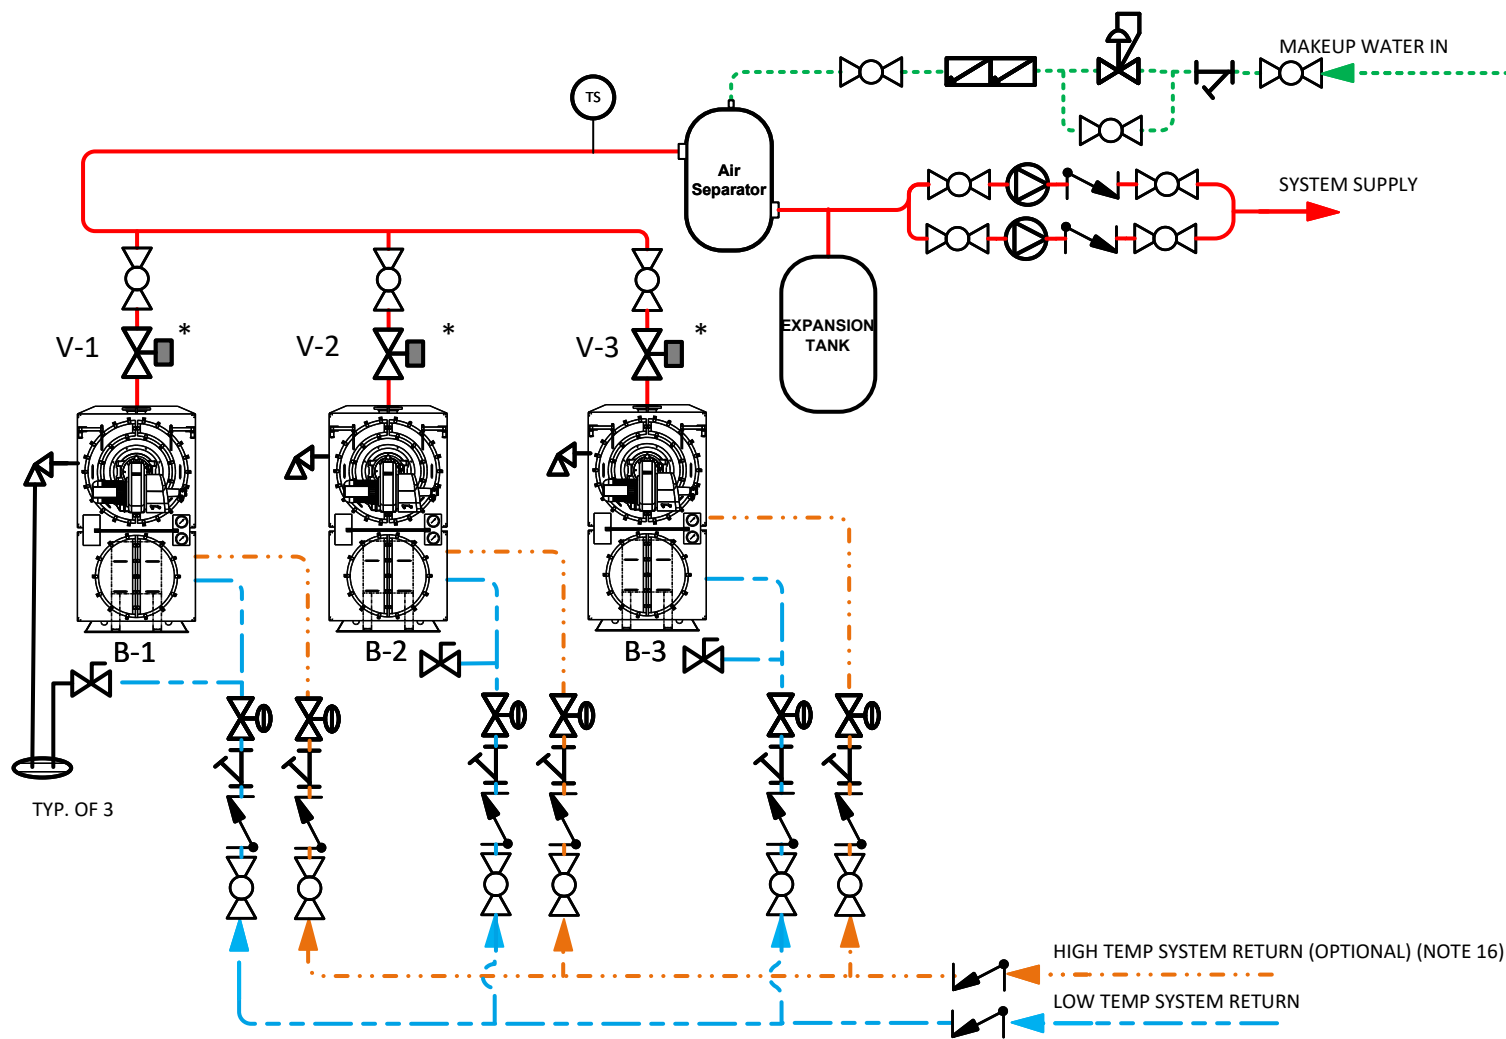

Pipe Temp.	Line Type
CWR SPR	
HWS	
BP/HWR	
BWS	

	Ball Valve
	Check Valve
	Drain Valve
	Strainer
	Pump
	Backflow Preventer
	Pressure Reducing Valve
	Pressure Relief Valve
	Floor Drain
	Temperature Sensor
	Balancing Valve
	Motorized/Sequencing Valve

NOTES:

1. FOR ACTUAL SIZES AND LOCATIONS OF PIPING AND OTHER CONNECTIONS TO THE HEATER, SEE DIMENSIONAL DRAWING.
2. SHELL DRAIN VALVE AND CONDENSATE HOSE SHOULD BE ARRANGED TO PERMIT THE FLUIDS TO DRAIN FREELY, BY GRAVITY, TO A FLOOR DRAIN. T&P RELIEF VALVE IS INSTALLED ON HOT WATER OUTLET AND MUST BE PIPED WITHIN 12" OF FLOOR WITH NO SHUTOFF VALVES OR RESTRICTION IN THE LINE; OR PER LOCAL CODE REQUIREMENTS. CONDENSATE DRAIN LINE WITH NEUTRALIZER PIPED TO FLOOR DRAIN NOT SHOWN.
3. RECOMMENDED TO TREAT/FILTER MAKEUP BOILER WATER FOR OPTIMAL PERFORMANCE.
4. THIS IS A TYPICAL INSTALLATION DRAWING. LOCAL CODES AND AUTHORITIES SHOULD BE CONSULTED.
5. LOCATE WATER INLET AND OUTLET FITTINGS (i.e. UNIONS, ELBOWS, ETC.) A MINIMUM OF 6" FROM HEATER FITTINGS, TO PREVENT INTERFERENCE WITH REMOVAL OF BOILER PANELS AND COVERS. ALL PIPING AND ELECTRIC CONNECTIONS (SERVICE SWITCHES, CONDUIT BOXES) SHOULD LIKEWISE BE 6" AWAY FROM SIDE PANELS.
6. WHEN USING A CONDENSATE NEUTRALIZER TANK, THE NEUTRALIZER TANK MUST BE INSTALLED IN A PIT OR THE HOUSEKEEPING PAD HEIGHT INCREASED TO ALLOW FOR PROPER DRAINAGE BY GRAVITY.
7. REFER TO INSTALLATION MANUAL AND APPLICATION GUIDES FOR AIR, GAS, AND CONDENSATE CONNECTIONS.
8. SEE CLEARANCE DIAGRAMS FOR APPROXIMATE INSTALLED FOOTPRINT WIDTH AND DEPTH.
9. THE FOLLOWING COMPONENTS SHALL BE FIELD SOURCED: CHECK VALVES, STRAINERS, BALL VALVES, BALANCING VALVES, PUMPS, EXPANSION TANK, BACKFLOW PREVENTER.
10. IF PERMITTED BY LOCAL CODES, A CHECK VALVE MAY BE USED IN PLACE OF A BACKFLOW PREVENTER.
11. ALL (*) COMPONENTS ARE OPTIONAL FOR INSTALLATION UNLESS OTHERWISE STATED PER LOCAL CODE REQUIREMENTS.
12. USE OF BALANCING VALVES IS RECOMMENDED IF THE PIPING ARRANGEMENT IS NOT REVERSE RETURN.
13. IF A SEQUENCING PANEL IS USED, HEADER SENSOR MUST BE INSTALLED BETWEEN 2 TO 10 FEET FROM THE LAST BOILER CONNECTION. RETURN HEADER SENSOR IS OPTIONAL.
14. RECOMMENDED RATIO OF SYSTEM VOLUME TO INSTALLED BOILER VOLUME IS 1 GALLON PER 100 BTUS.
15. BOILER SUPPLY TEMPERATURE MUST NOT RESET BELOW DHW HEATING WATER TEMPERATURE UNLESS USING A SEQUENCER WITH BOOST FUNCTIONALITY.
16. OPTIONAL SECONDARY INLET CONNECTION, COMBINE RETURNS IF UNAVAILABLE.



Blauvelt, NY 10913

MFC II – SPACE HEATING PRIMARY-VARIABLE

DRWN BY.	DATE	DWG. NO:	REV.
CSC	062326	SD-A-1390	A

Page 1 of 1